

Conceptual Review Agenda


Schedule for 07/15/21

Meetings hosted via Zoom Web Conferencing

Thursday, July 15, 2021

Time	Project Name	Applicant Info	Project Description	
11:15	4524 S College Ave Fuel Station CDR210056	Mike Cerbo 303-829-0735 mikecerbo@gallowayus.com	This is a proposal to demolish and redevelop the existing Loaf N jug convenience store located at 4524 S College Ave (parcel # 9736300007). The proposal includes a four pump fuel canopy, a new 5,200 sf convenience store, and 34 vehicle parking spaces. The site is located directly north of E Harmony Rd and directly west of S College Ave. Access will be taken from E Harmony Rd to the south and the existing drive aisle to the north. The site is within the Harmony Corridor (HC) zone district, and would be subject to a Planning & Zoning Commission (Type 2) Review.	Planner: Pete Wray Engineer: Sophie Buckingham/ Dave Betley DRC: Brandy Bethurem Harras

4524 S College Ave Fuel Station

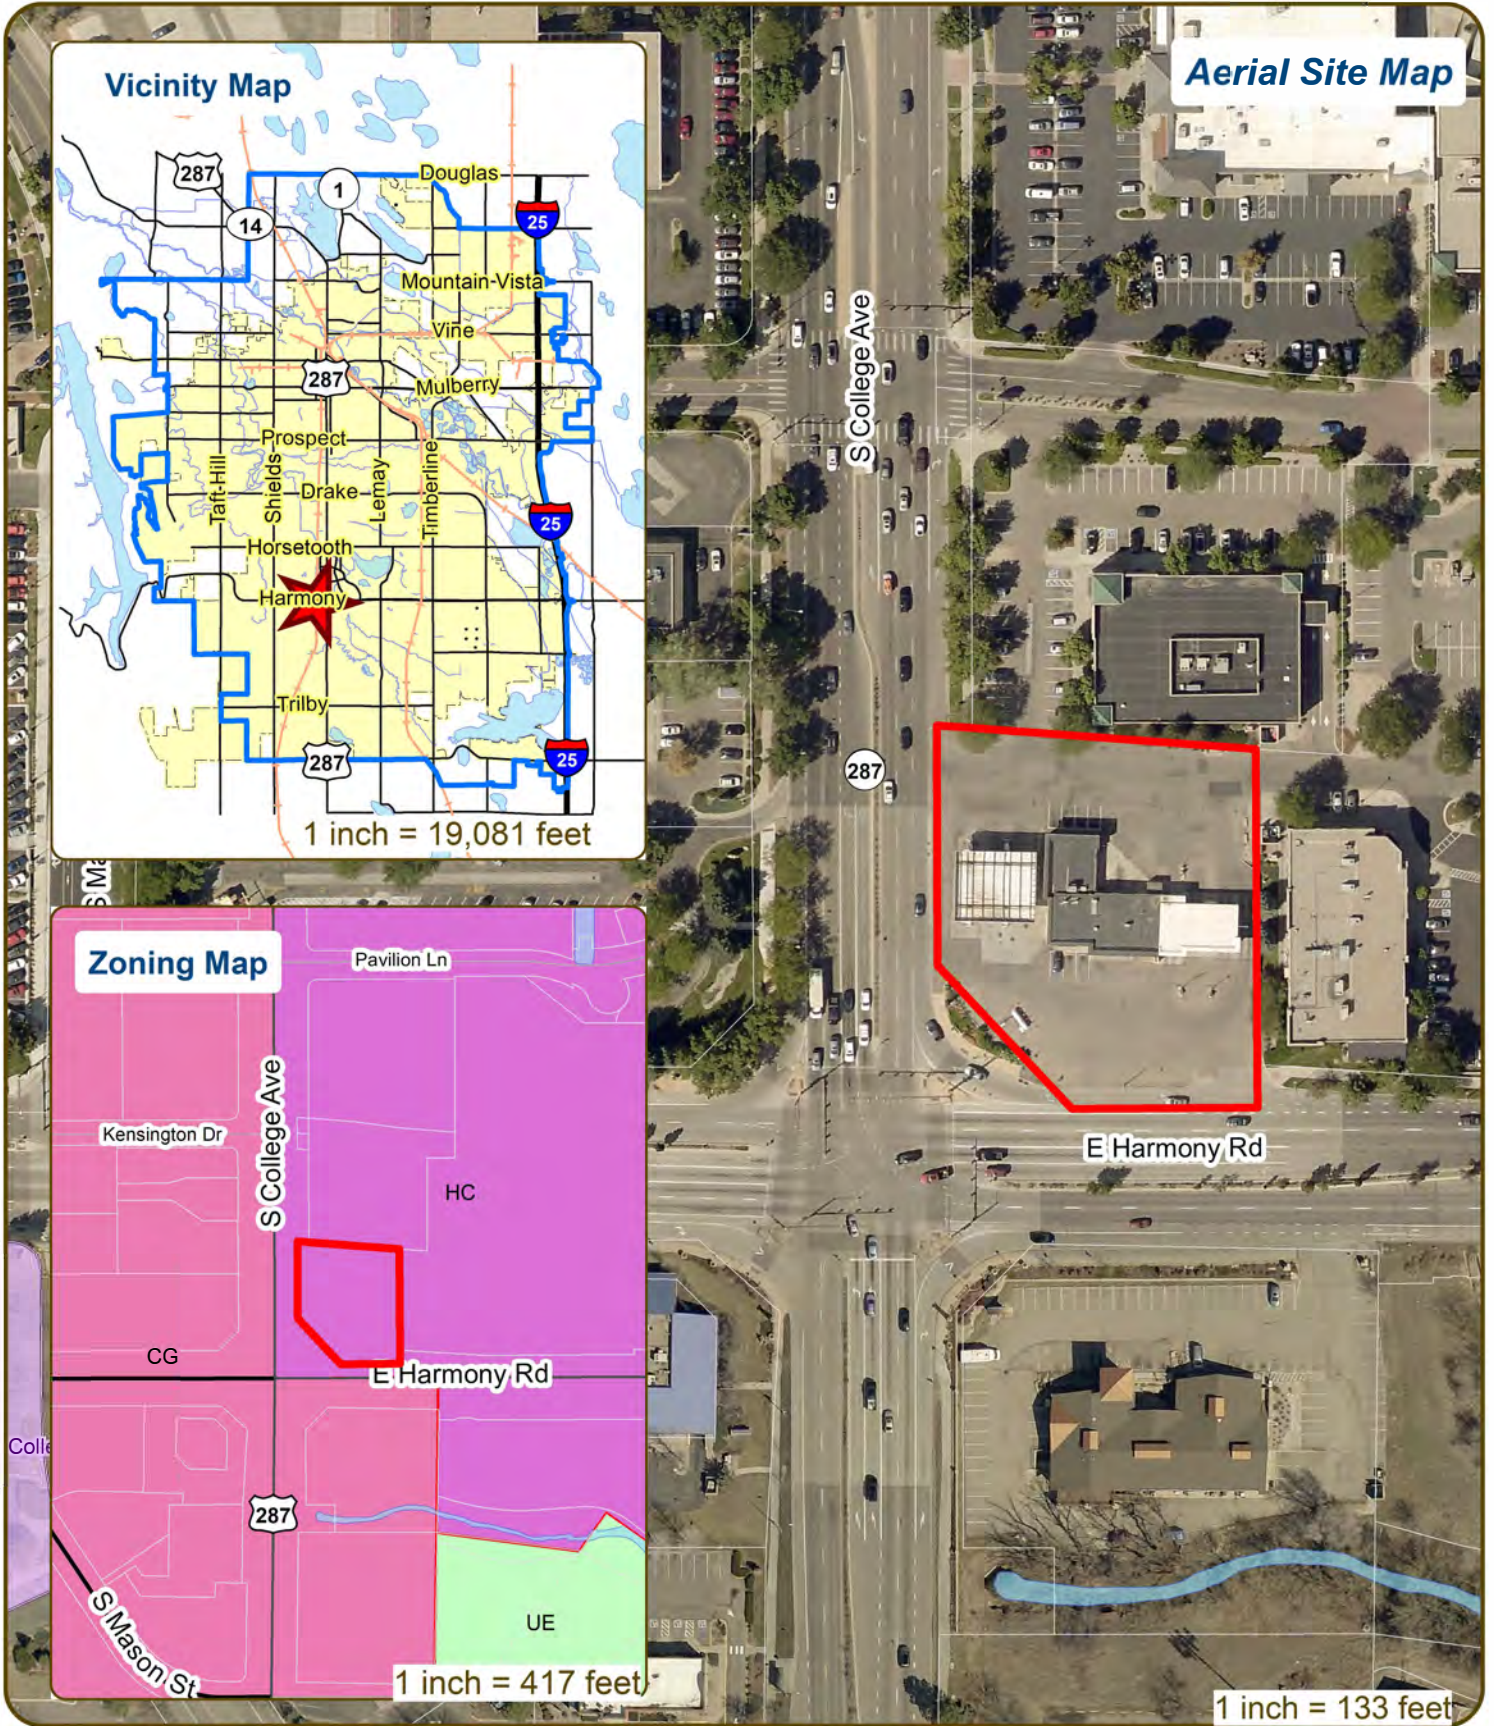

These map products and all underlying data are developed for use by the City of Fort Collins for its internal purposes only, and were not designed or intended for general use by members of the public. The City makes no representation or warranty as to its accuracy, timeliness, or completeness, and in particular, its accuracy in labeling or displaying dimensions, contours, property boundaries, or placement of location of any map features thereon. THE CITY OF FORT COLLINS MAKES NO WARRANTY OF MERCHANTABILITY OR WARRANTY FOR FITNESS OF USE FOR PARTICULAR PURPOSE, EXPRESSED OR IMPLIED, WITH RESPECT TO THESE MAP PRODUCTS OR THE UNDERLYING DATA. Any users of these maps





CONCEPTUAL REVIEW: APPLICATION

General Information

All proposed development projects begin with Conceptual Review. Anyone with a development idea can schedule a Conceptual Review meeting to get feedback on prospective development ideas. At this stage, the development idea does not need to be finalized or professionally presented. However, a sketch plan and this application must be submitted to City Staff prior to the Conceptual Review meeting. The more information you are able to provide, the better feedback you are likely to get from the meeting. Please be aware that any information submitted may be considered a public record, available for review by anyone who requests it, including the media. The applicant acknowledges that they are acting with the owner's consent.

Conceptual Reviews are scheduled on three Thursday mornings per month on a "first come, first served" basis and are a free service. One 45 meeting is allocated per applicant and only three conceptual reviews are done each Thursday morning. A completed application must be submitted to reserve a Conceptual Review time slot. Complete applications and sketch plans must be submitted to City Staff on Thursday, no later than end of day, two weeks prior to the meeting date. Application materials must be e-mailed to currentplanning@fcgov.com. If you do not have access to e-mail, other accommodations can be made upon request.

At Conceptual Review, you will meet with Staff from a number of City departments, such as Community Development and Neighborhood Services (Zoning, Current Planning, and Development Review Engineering), Light and Power, Stormwater, Water/Waste Water, Advance Planning (Long Range Planning and Transportation Planning) and Poudre Fire Authority. Comments are offered by staff to assist you in preparing the detailed components of the project application. There is no approval or denial of development proposals associated with Conceptual Review. At the meeting you will be presented with a letter from staff, summarizing comments on your proposal.

BOLDED ITEMS ARE REQUIRED *The more info provided, the more detailed your comments from staff will be.*

Contact Name(s) and Role(s) (Please identify whether Consultant or Owner, etc) _____

Business Name (if applicable) _____

Your Mailing Address _____

Phone Number _____ Email Address _____

Site Address or Description (parcel # if no address) _____

Description of Proposal (attach additional sheets if necessary) _____

Proposed Use _____ Existing Use _____

Total Building Square Footage _____ S.F. Number of Stories _____ Lot Dimensions _____

Age of any Existing Structures _____

Info available on Larimer County's Website: http://www.co.larimer.co.us/assessor/query/search.cfm

If any structures are 50+ years old, good quality, color photos of all sides of the structure are required for conceptual.

Is your property in a Flood Plain? Yes No If yes, then at what risk is it? _____


Info available on FC Maps: http://gisweb.fcgov.com/redirect/default.aspx?layerTheme=Floodplains.

Increase in Impervious Area _____ S.F.

(Approximate amount of additional building, pavement, or etc. that will cover existing bare ground to be added to the site)

Suggested items for the Sketch Plan:

Property location and boundaries, surrounding land uses, proposed use(s), existing and proposed improvements (buildings, landscaping, parking/drive areas, water treatment/detention, drainage), existing natural features (water bodies, wetlands, large trees, wildlife, canals, irrigation ditches), utility line locations (if known), photographs (helpful but not required). Things to consider when making a proposal: How does the site drain now? Will it change? If so, what will change?

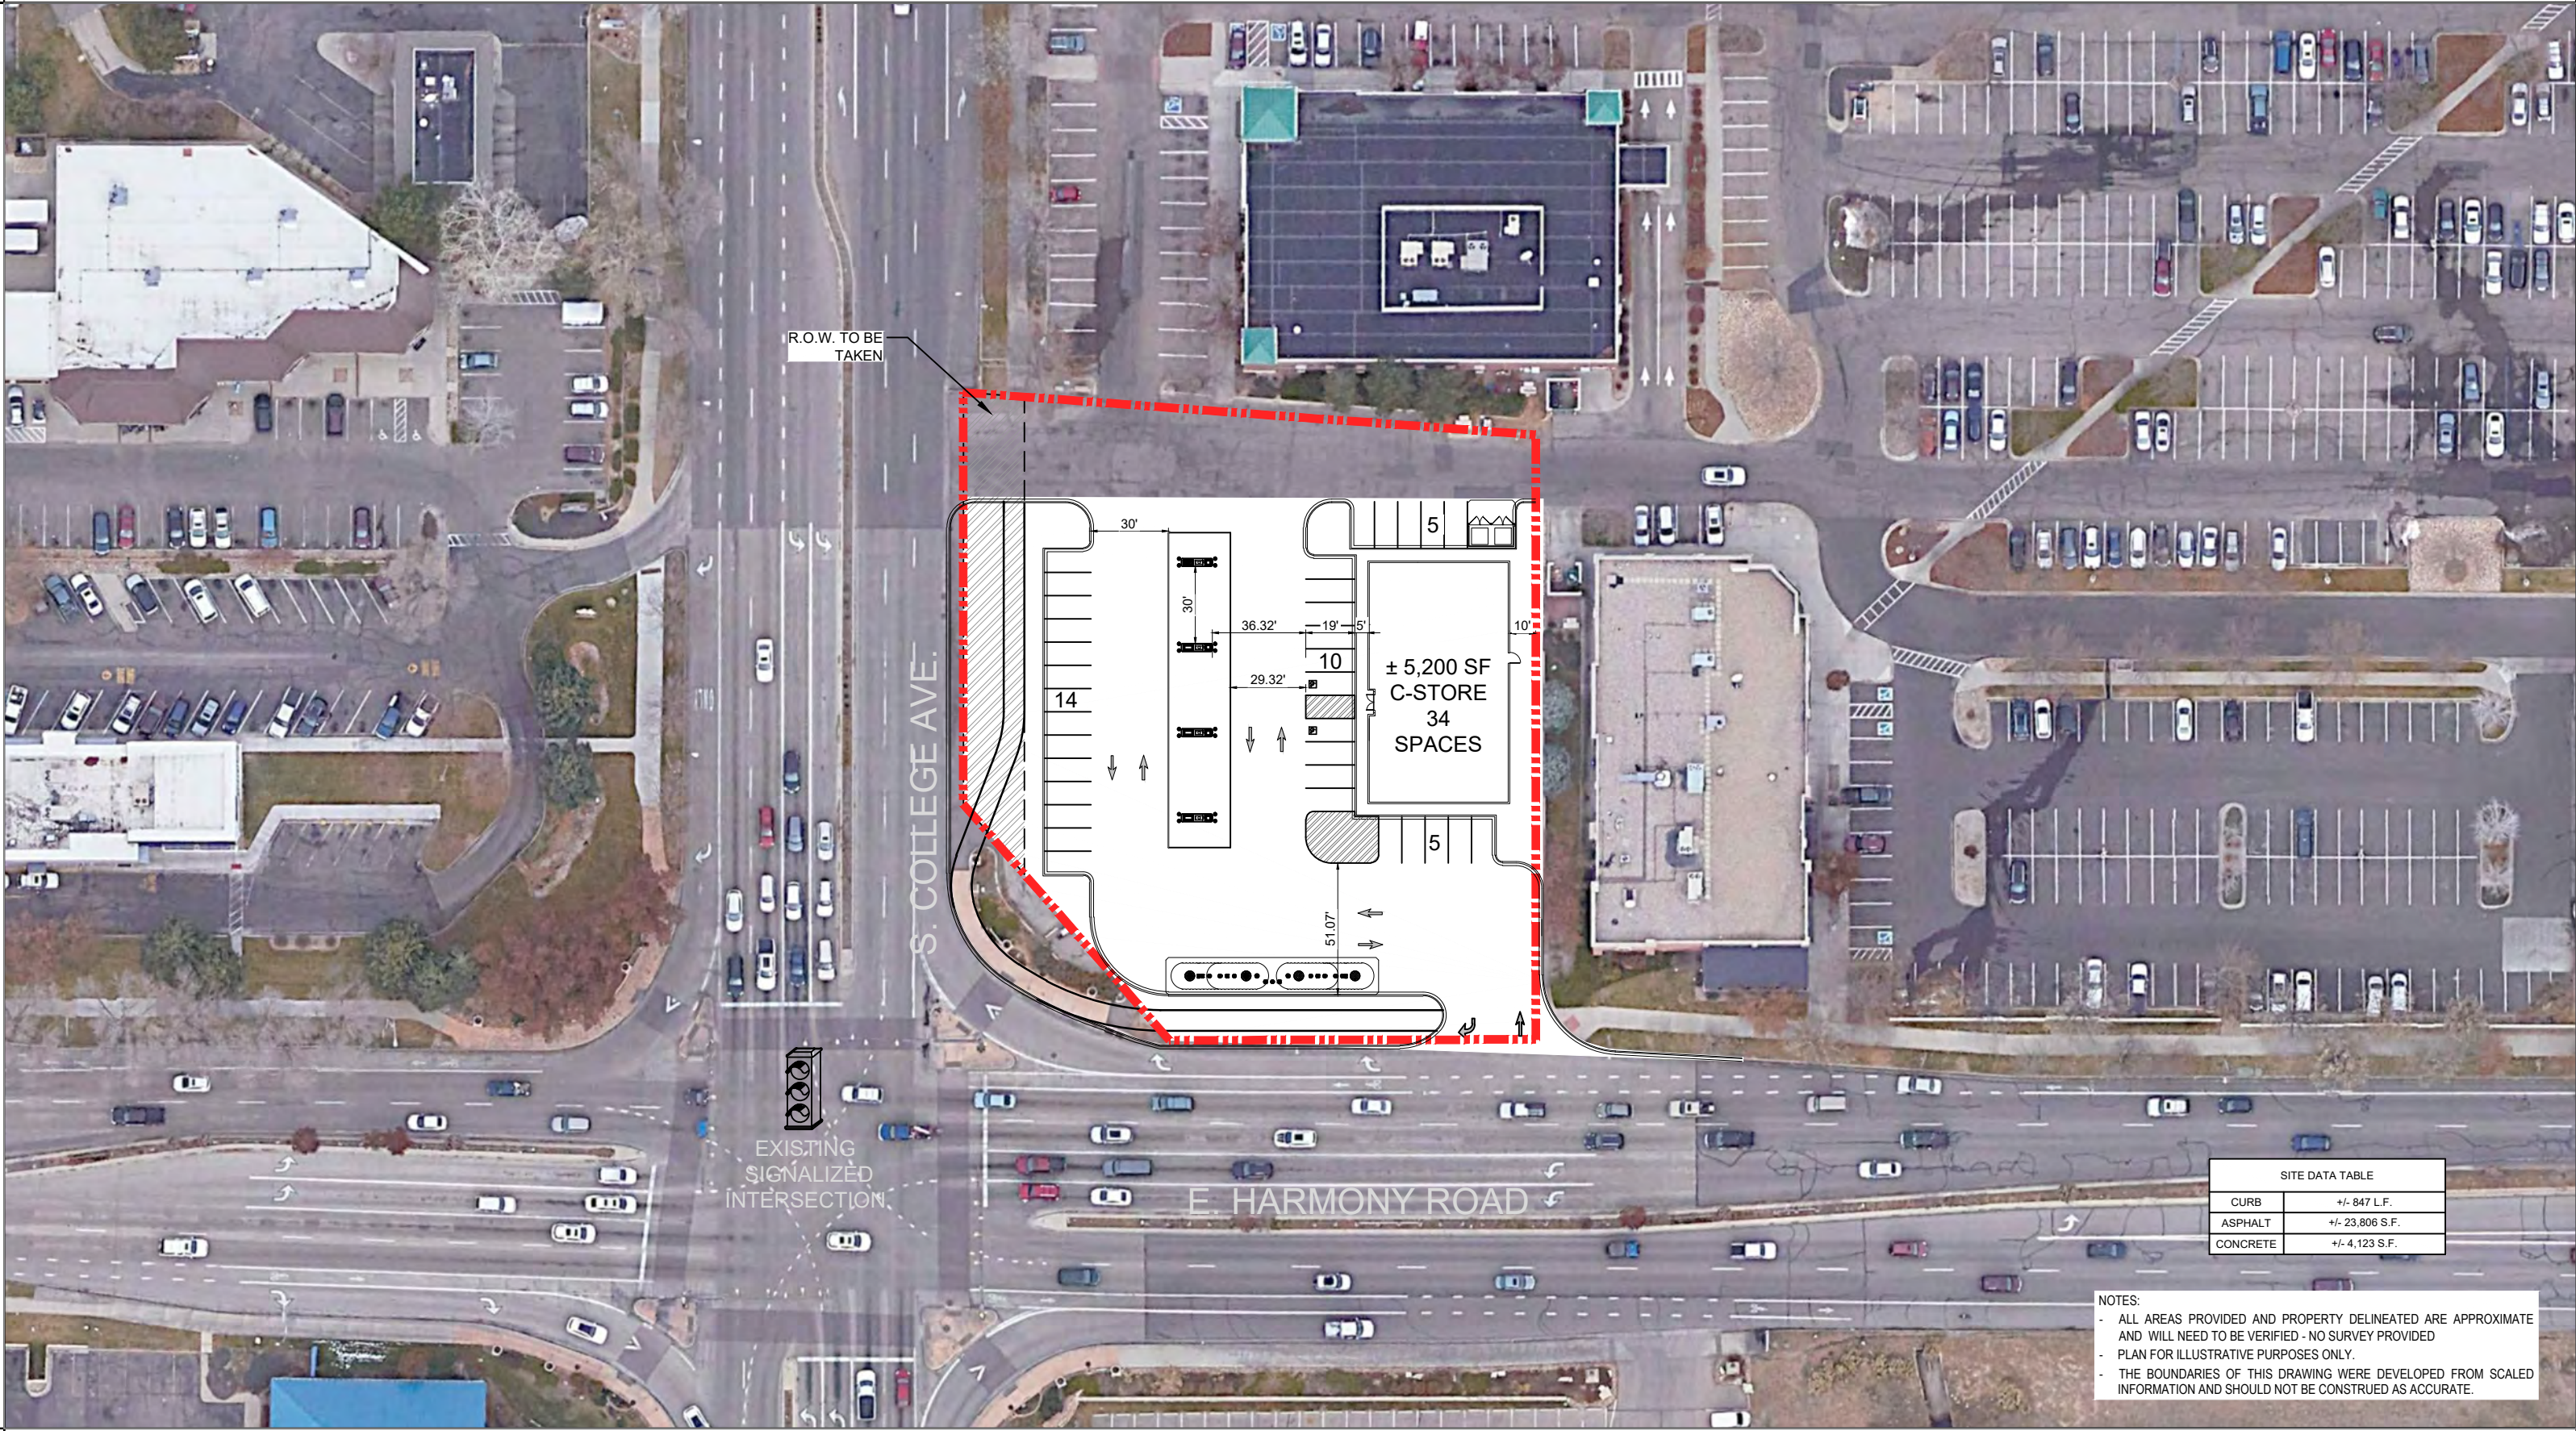

R.O.W. TO BE TAKEN

S. COLLEGE AVE.

E. HARMONY ROAD

EXISTING SIGNALIZED INTERSECTION

± 5,200 SF
C-STORE
34 SPACES

SITE DATA TABLE	
CURB	+/- 847 L.F.
ASPHALT	+/- 23,806 S.F.
CONCRETE	+/- 4,123 S.F.

NOTES:
 - ALL AREAS PROVIDED AND PROPERTY DELINEATED ARE APPROXIMATE AND WILL NEED TO BE VERIFIED - NO SURVEY PROVIDED
 - PLAN FOR ILLUSTRATIVE PURPOSES ONLY.
 - THE BOUNDARIES OF THIS DRAWING WERE DEVELOPED FROM SCALED INFORMATION AND SHOULD NOT BE CONSTRUED AS ACCURATE.



FORT COLLINS, CO (HARMONY & COLLEGE)

CONCEPTUAL SITE PLAN A-4

E.G.Group

This information is copyrighted by Galloway & Company, Inc. All rights reserved.

4/21/2021



SCALE: 1" = 30'-0"